

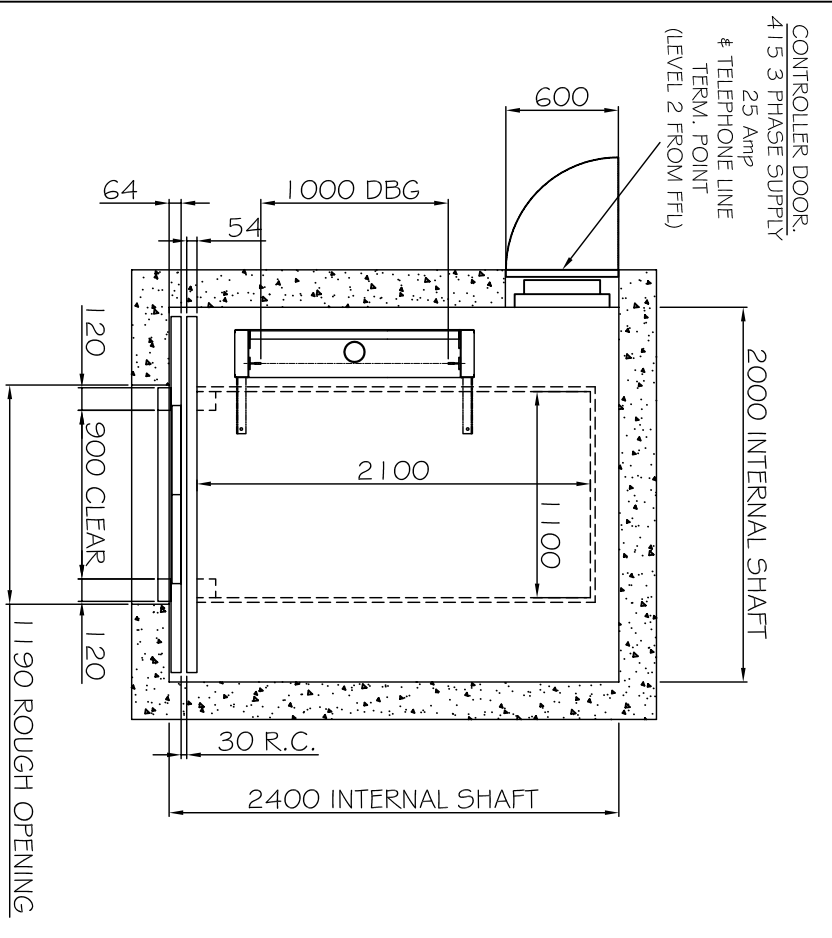


REACTIONS	
STATIC	DYNAMIC
P1	2000 kg
P2	1800 kg
P3	500 kg

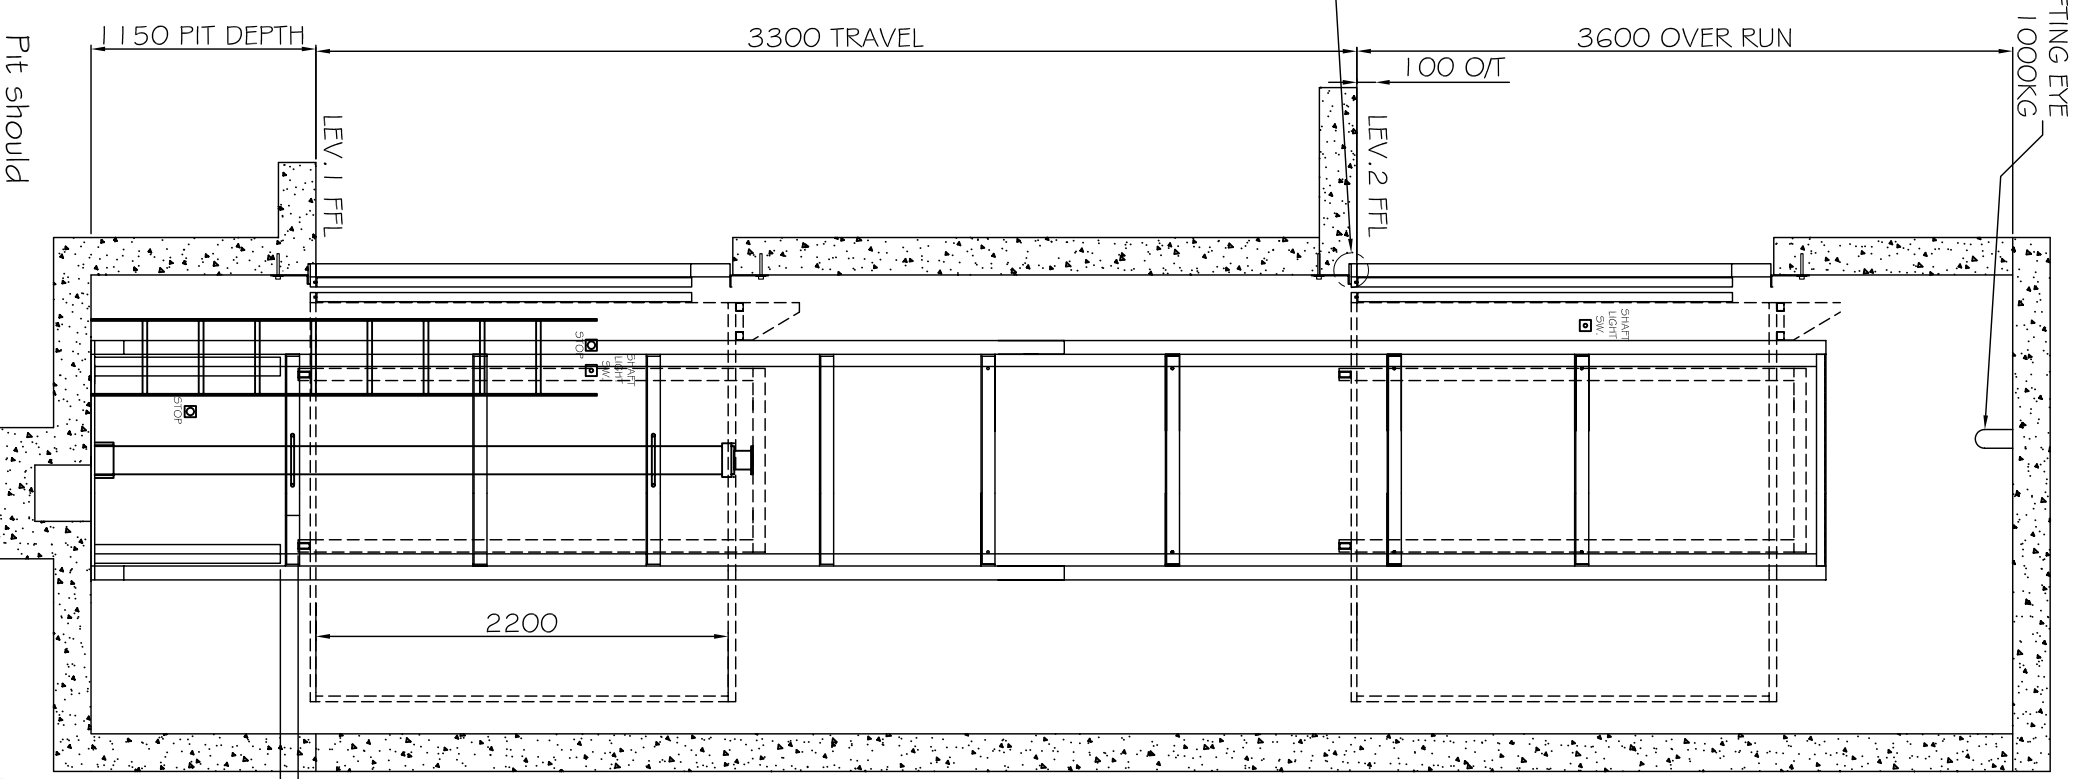


WELL PLAN

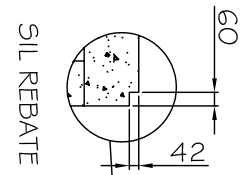


Pit should extend to solid earth

SHAFT ELEVATION

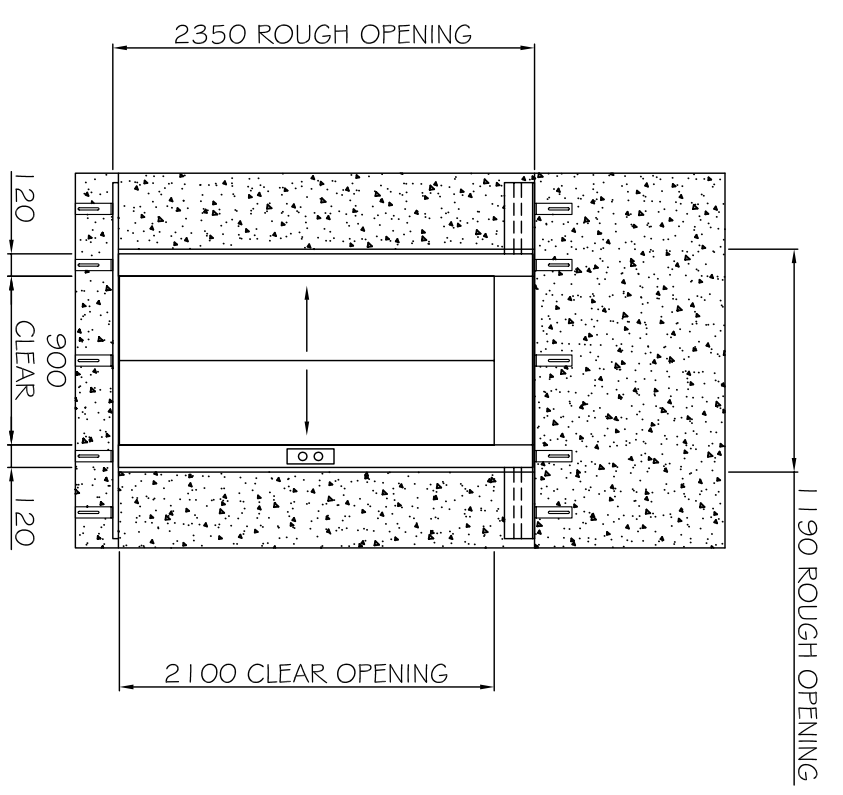

LEV. 2 LANDING DOOR

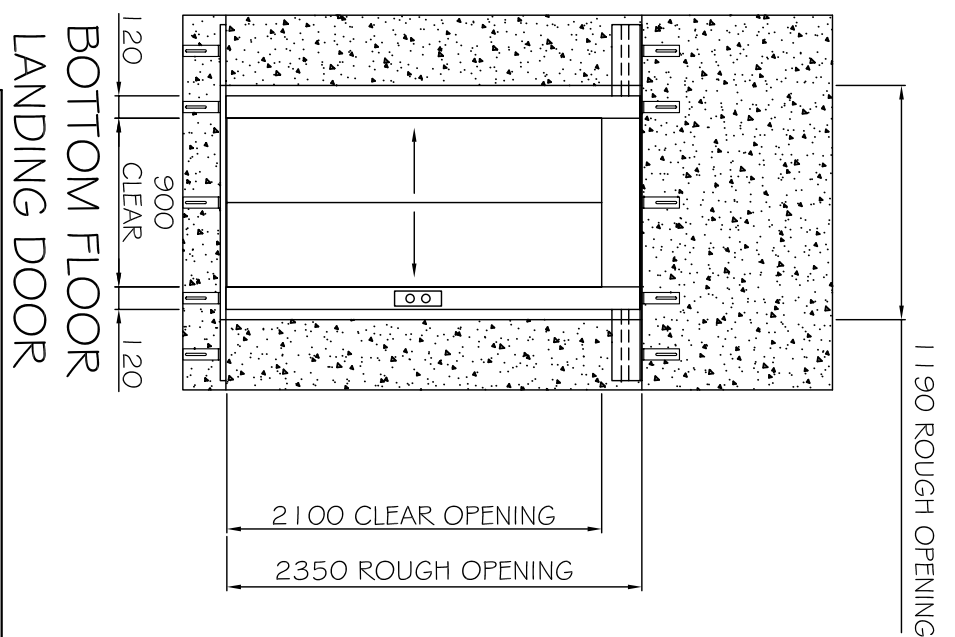

BOTTOM FLOOR LANDING DOOR

Scale	N.T.S.	DIRECT ACTING HYDRO 0.4m/s
Date	1/20/07	LOAD: 1000kg / 13 PERSONS
Issue	0	ALL TOLERANCES -0mm/+10mm

Layout Drawing for
HARWEL LIFTS PTY LTD
 2 Flr Part 3 Direct Hyd.
 Drawing No
PT3-DIR-HYD 2.3
 DATE 26-7-07