



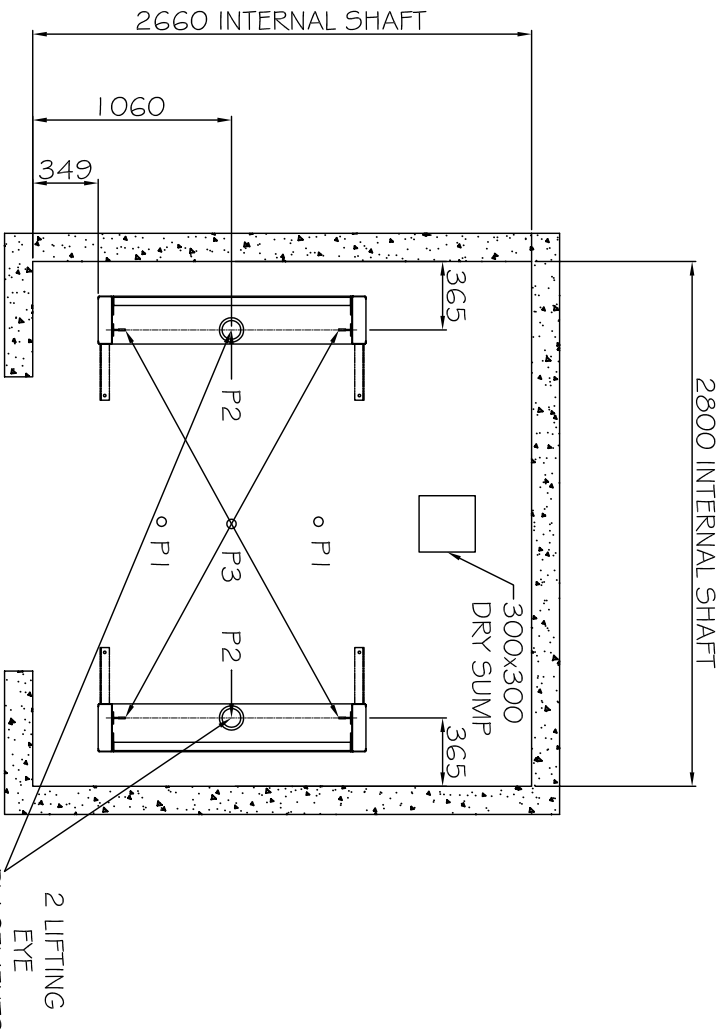

REACTIONS	
STATIC	DYNAMIC
P1	2500 kg
P2	1800 kg
P3	900 kg


PIT PLAN

NOTE: ALL TOLERANCES -0mm/+ 1 0mm.

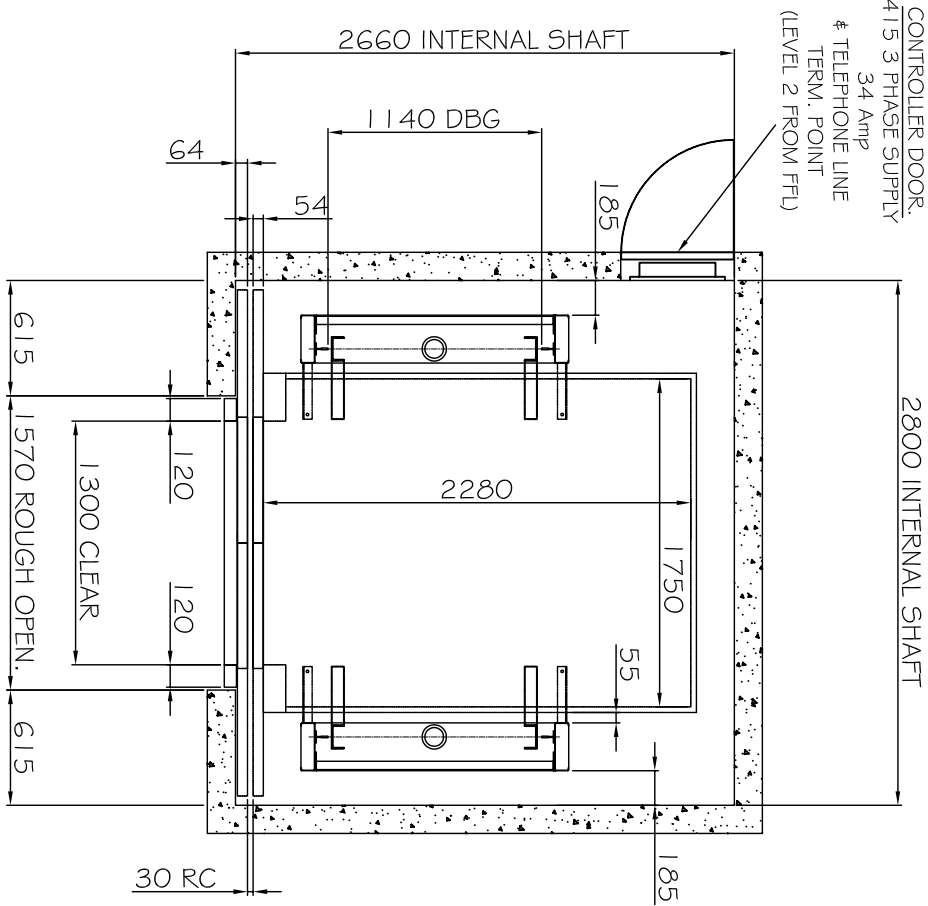


WELL PLAN

NOTE: ALL TOLERANCES -0mm/+ 1 0mm.

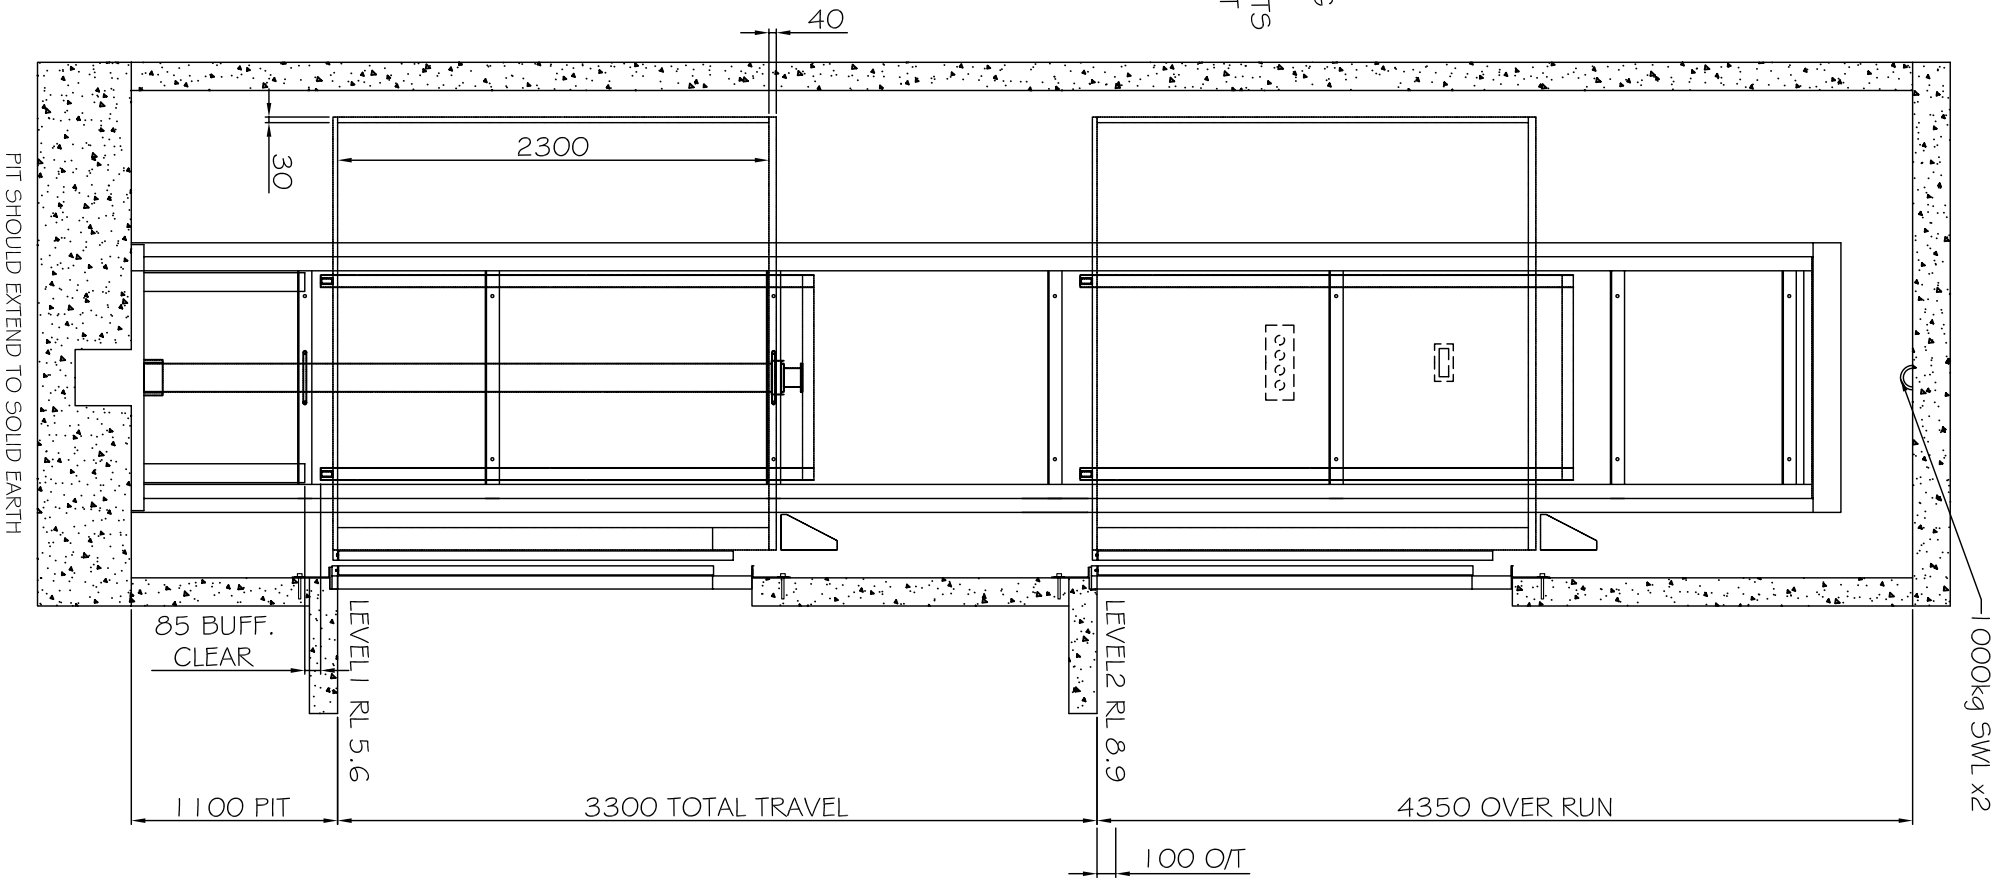


SHAFT ELEV.

NOTE: ALL TOLERANCES -0mm/+ 1 0mm.

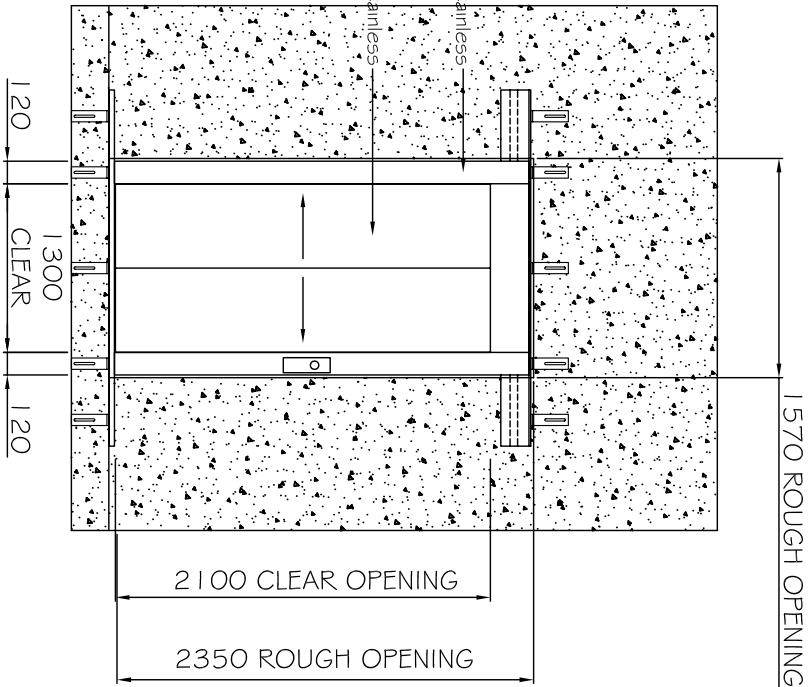

TOP FLOOR LANDING DOOR

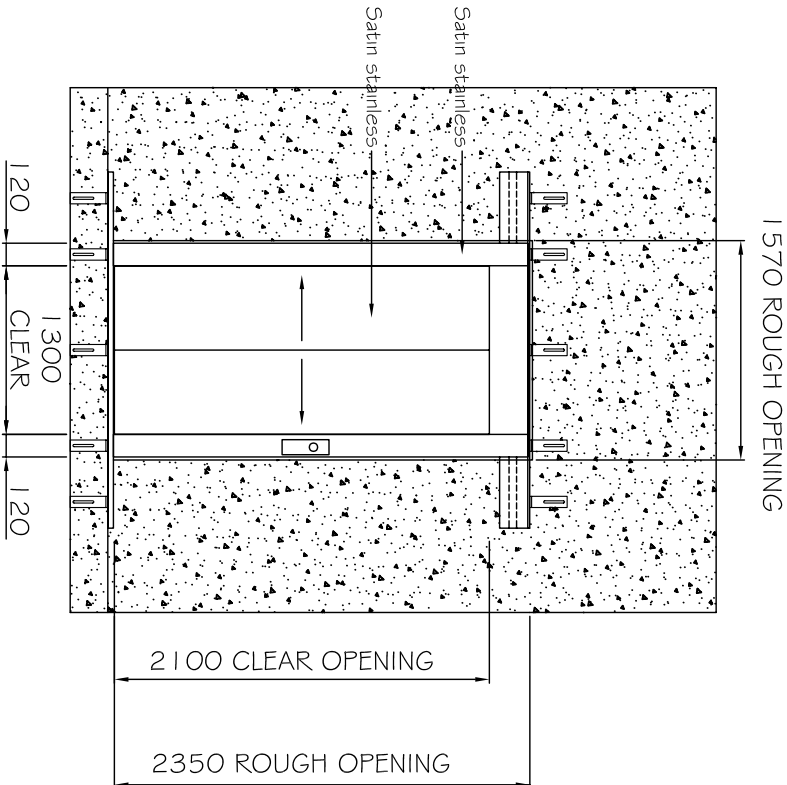

BOTTOM FLOOR LANDING DOOR

Scale	N.T.S.
Date	02/05/07
Issue	1

HARWEL LIFTS PTY LTD	
Layout Drawing for	PT3-DIR.-HYD 2
PART 3 DIR. HYDRO	
DATE	26-7-07