

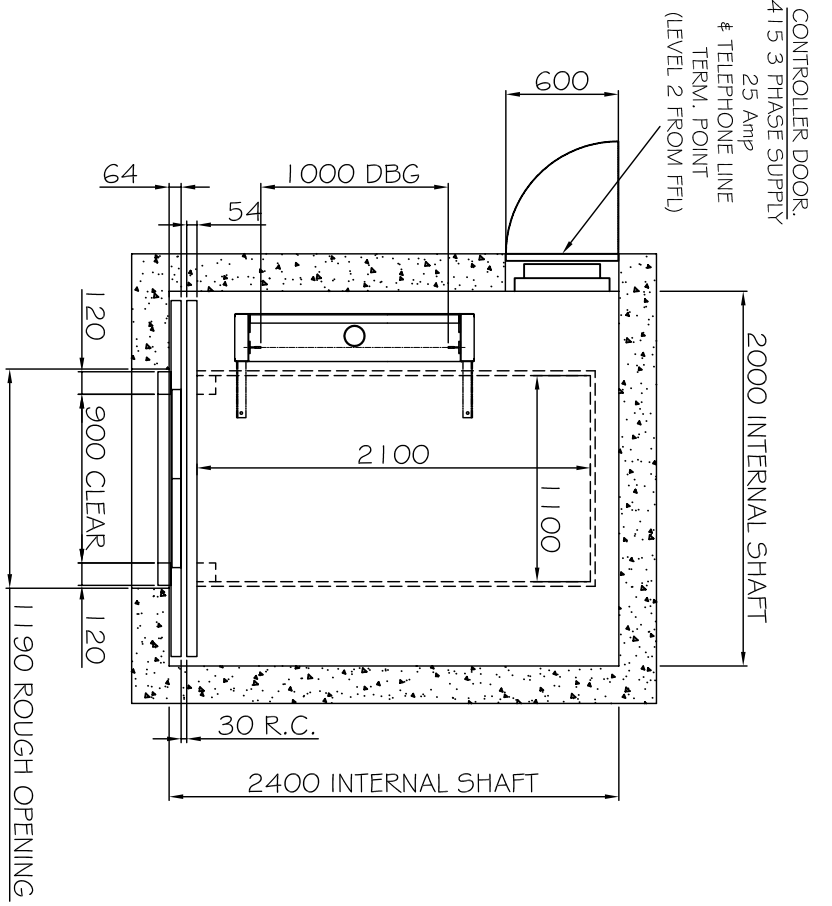



REACTIONS	
STATIC	DYNAMIC
P1	2000 kg
P2	1800 kg
P3	500 kg

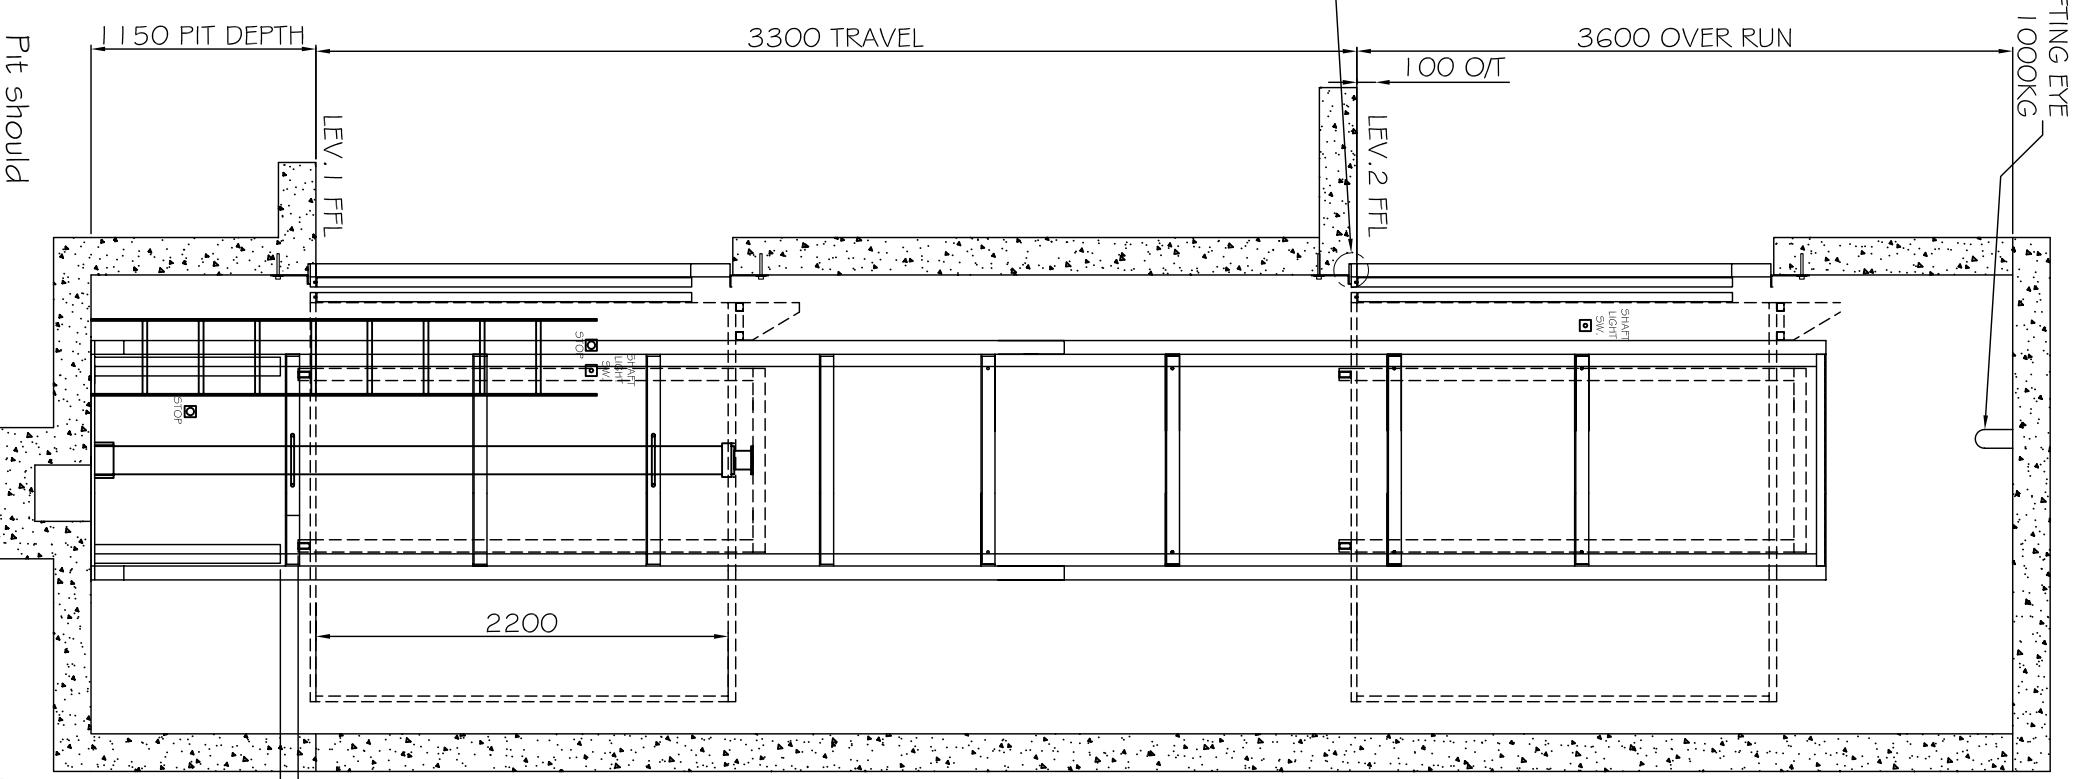


WELL PLAN

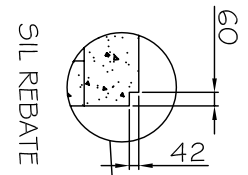

SHAFT ELEVATION

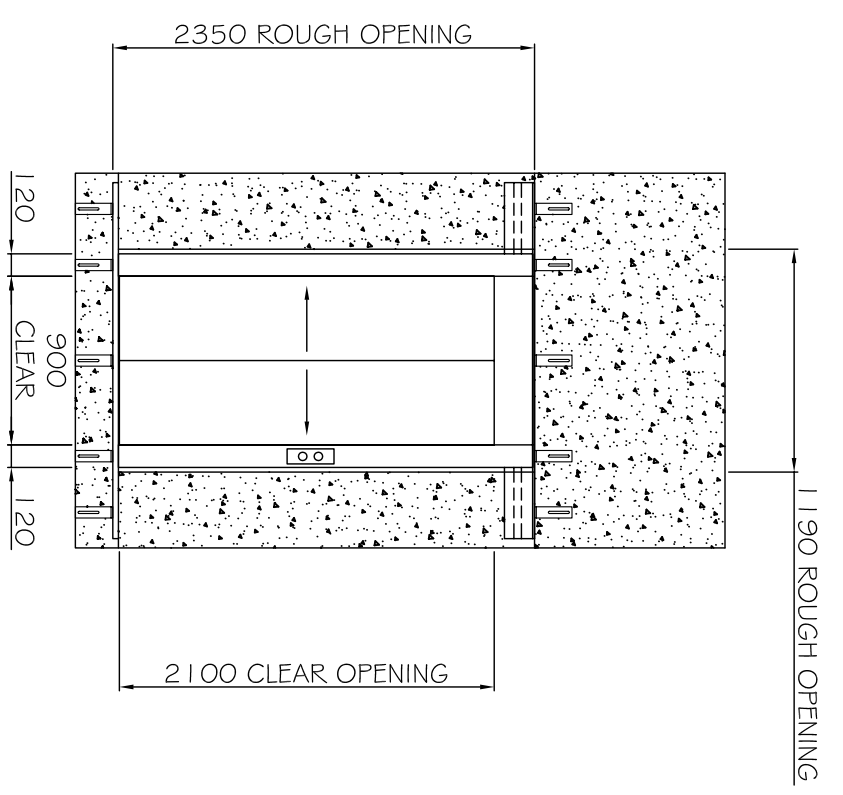

LEV. 2 LANDING DOOR

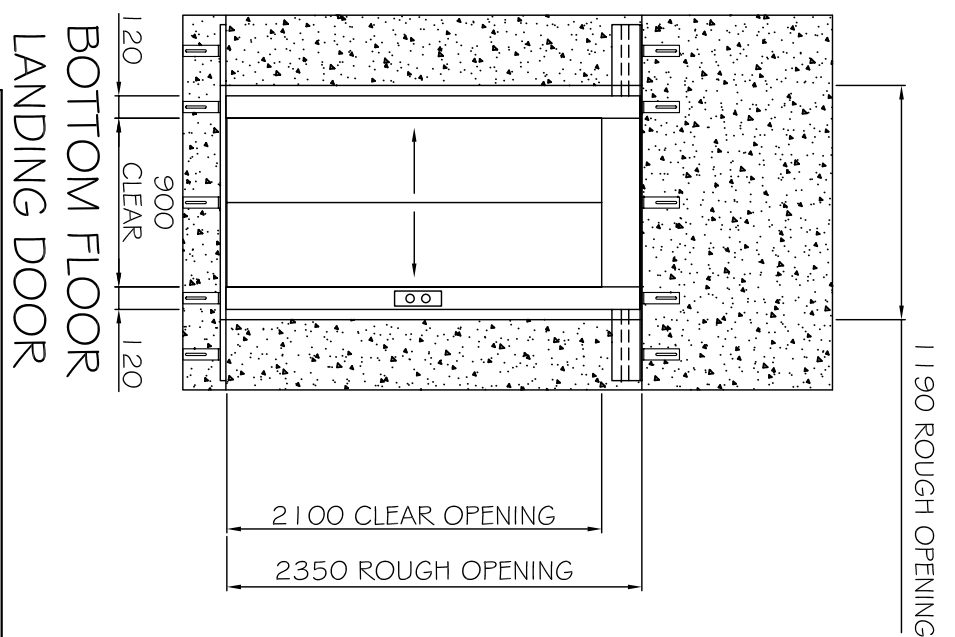

BOTTOM FLOOR LANDING DOOR

Scale: N.T.S.	DIRECT ACTING HYDRO 0.4m/s
Date: 1/20/07	LOAD: 1000kg / 13 PERSONS
Issue: 0	ALL TOLERANCES -0mm/+10mm

HARWEL LIFTS	
Layout Drawing for	Drawing No
2 Flr Part 3 Direct Hyd.	PT3-DIR-HYD 2.3
DATE	26-7-07