



	REACTIONS	STATIC	DYNAMIC
P1	2500 kg		
P2	1800 kg		1800 kg
P3	900 kg		

PIT PLAN
NOTE: ALL TOLERANCES -0mm/+ 1.0mm.

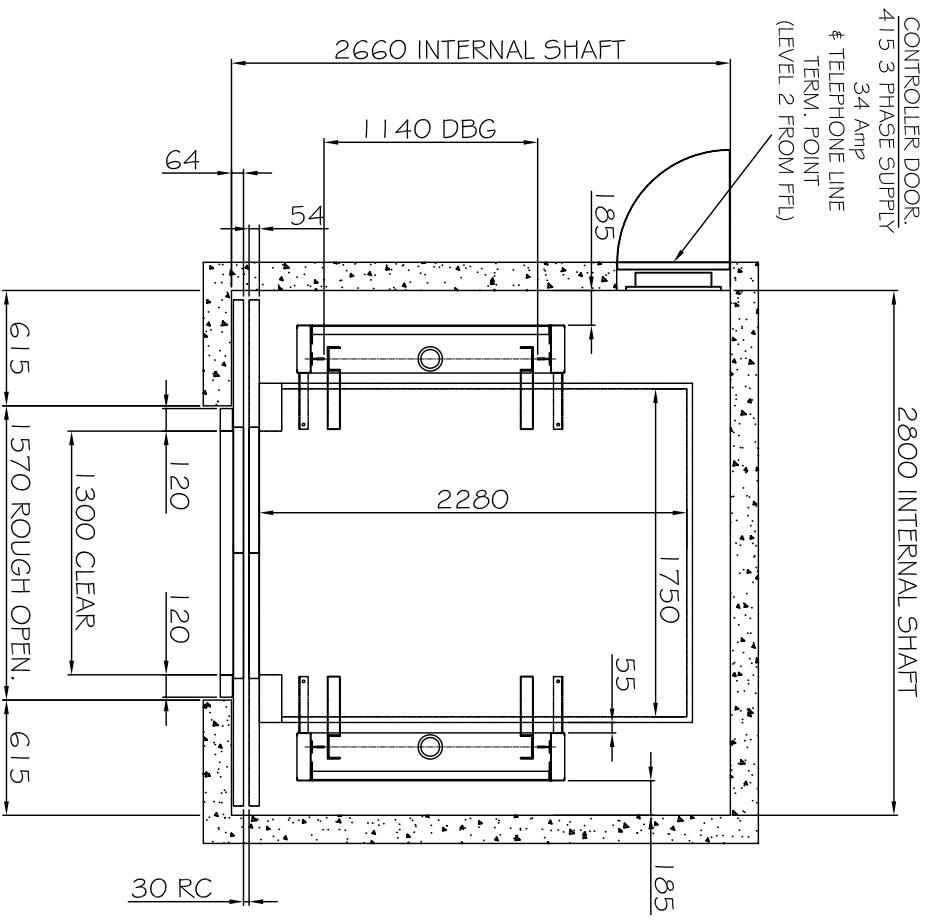


WELL PLAN

NOTE: ALL TOLERANCES -0mm/+ 1.0mm.

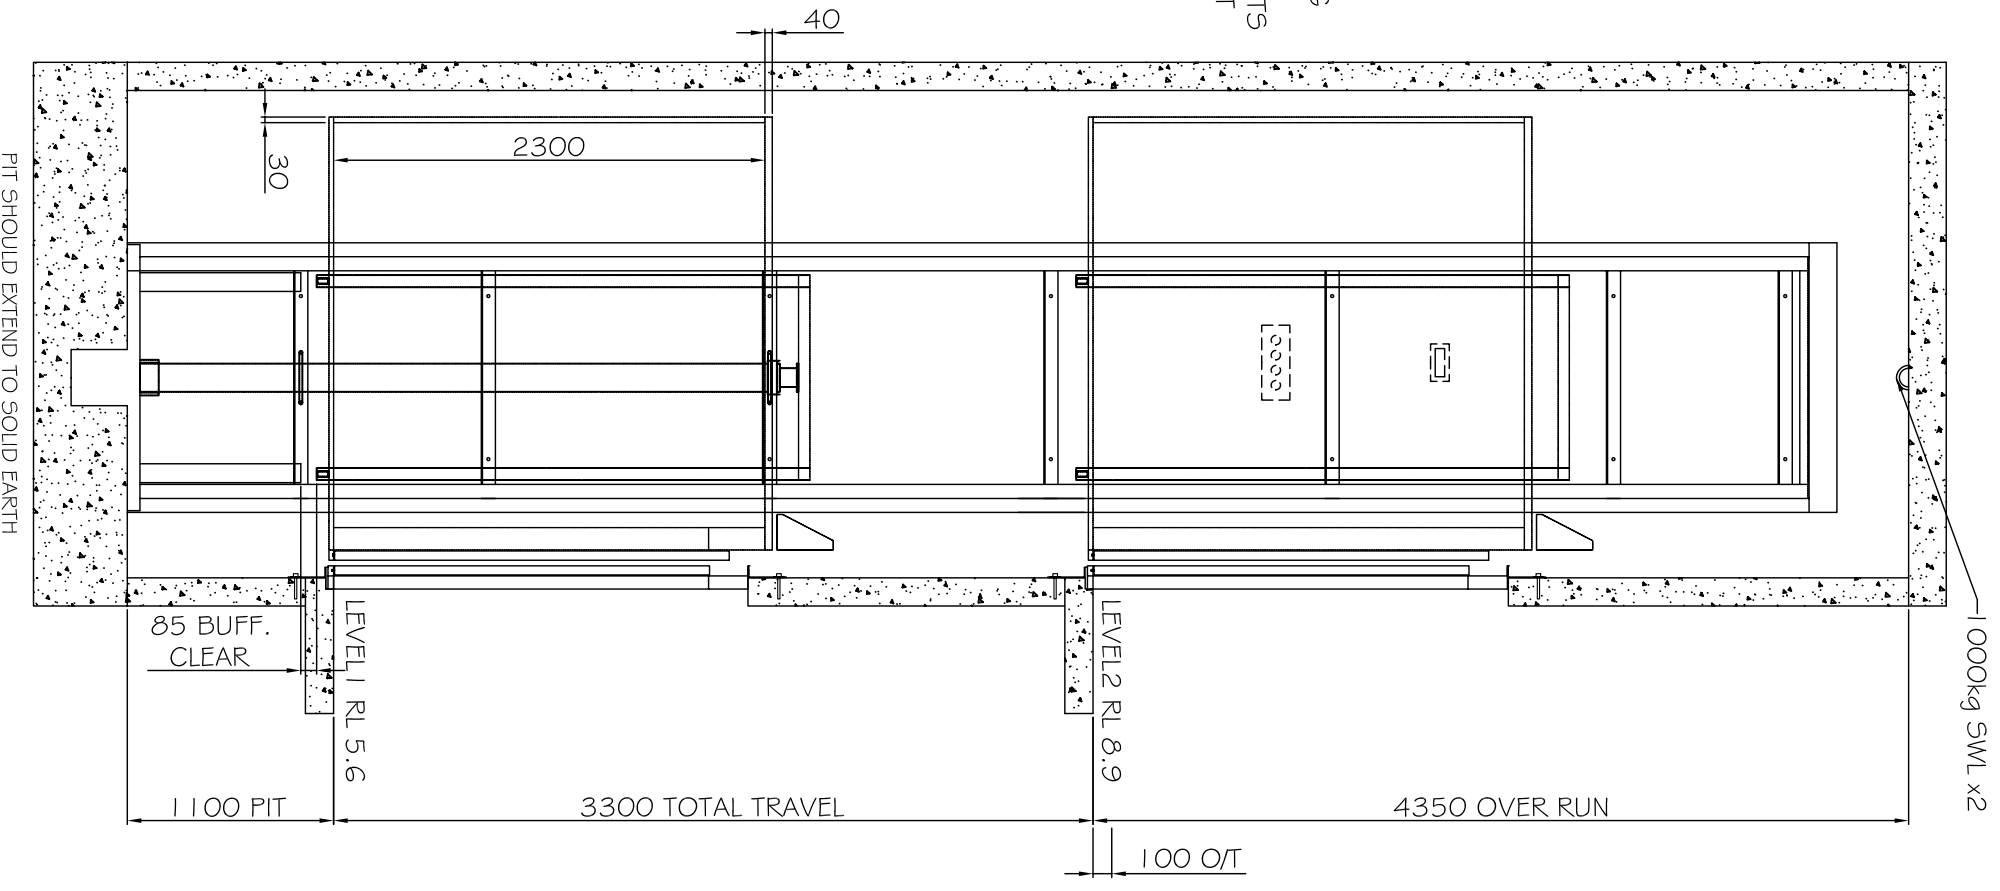


SHAFT ELEV.

NOTE: ALL TOLERANCES -0mm/+ 1.0mm.

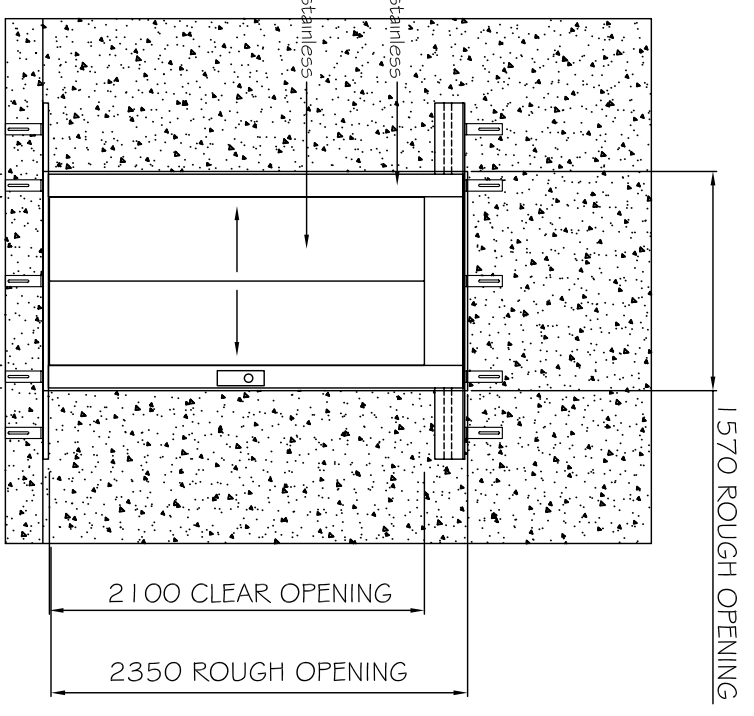

TOP FLOOR LANDING DOOR

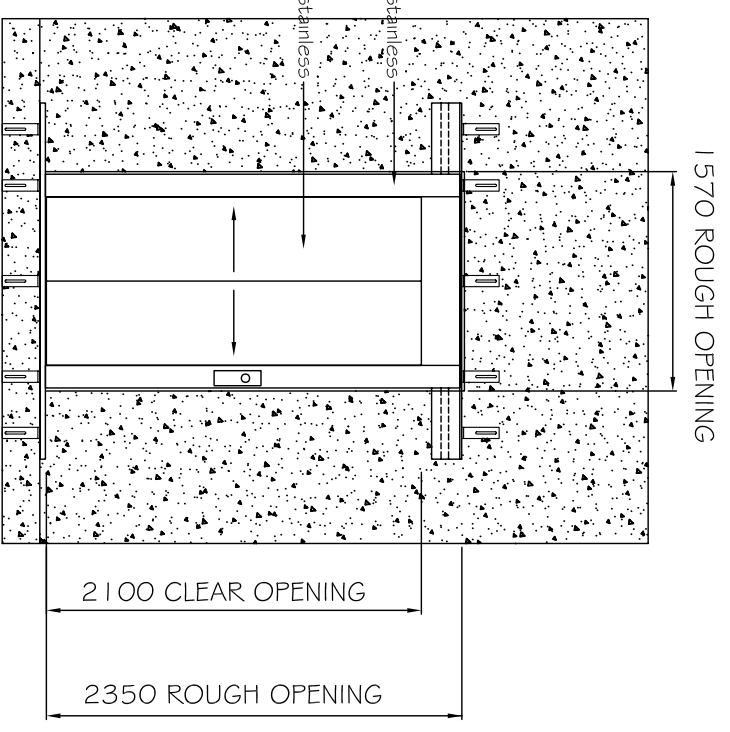

BOTTOM FLOOR LANDING DOOR

Scale	N.T.S.
Date	02/05/07
Issue	1
Original Issue	01/05/07
Remarks	

HARWEL LIFTS	
Layout Drawing for	PT3-DIR.-HYD 2
DATE	26-7-07